


MAIN LEVEL FLOOR PLAN
SCALE:

SHEET	A-5	OF	10	SHEETS
		DATE	9/25/03	
REV.		REV.	12/22/03	


CLIENT	W.G. TAIT SPEC. HOUSE
LOCATION	106th & SPRINGMILL RD.

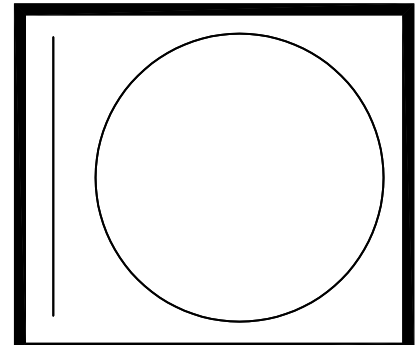


scale:	1/4" = 1'-0"
GRAPHIC SCALE	0 4'

W.G. Tait
Builder/Developer
 802 EAST 86TH STREET
 INDIANAPOLIS, IN 46240
 OFFICE 815-1236
 FAX 815-1235

DONALD R. SCOTT
 ARCHITECT
 4622 SUMMERSONG ROAD
 ZIONSVILLE, IN 46077
 PHONE: (317) 733-3350 FAX: (317) 733-3424

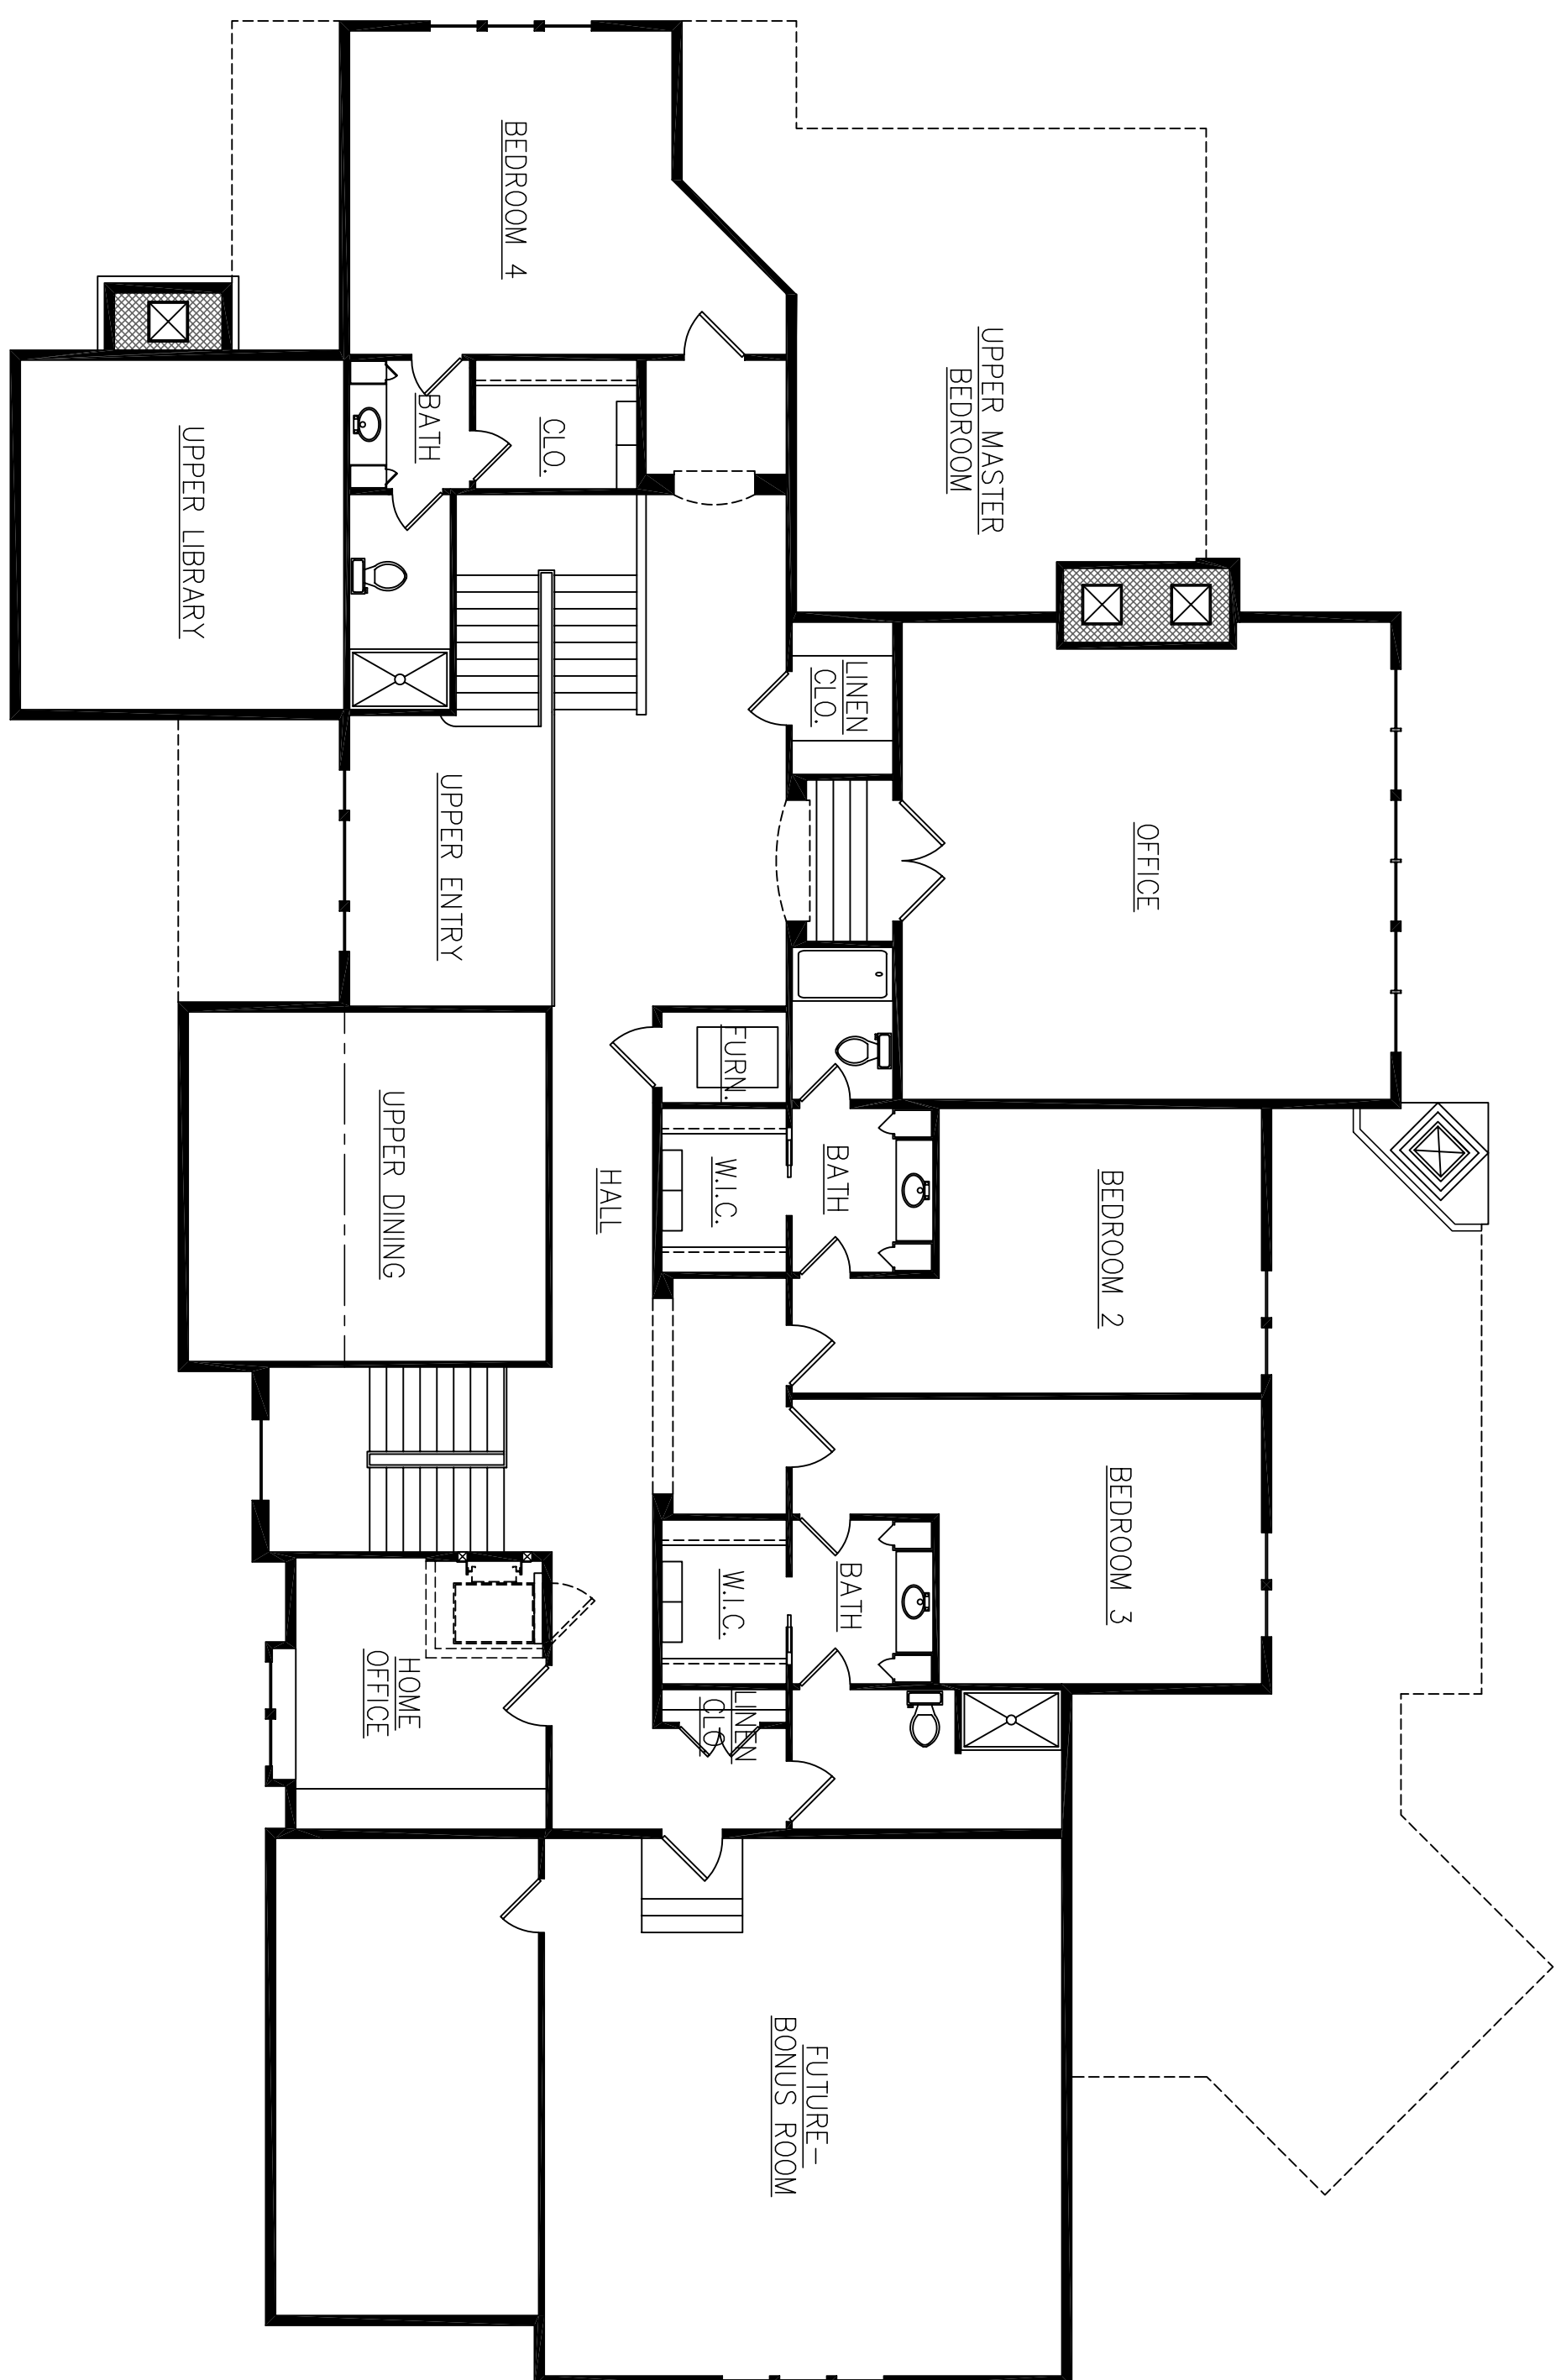


UPPER LEVEL FLOOR PLAN
SCALE:

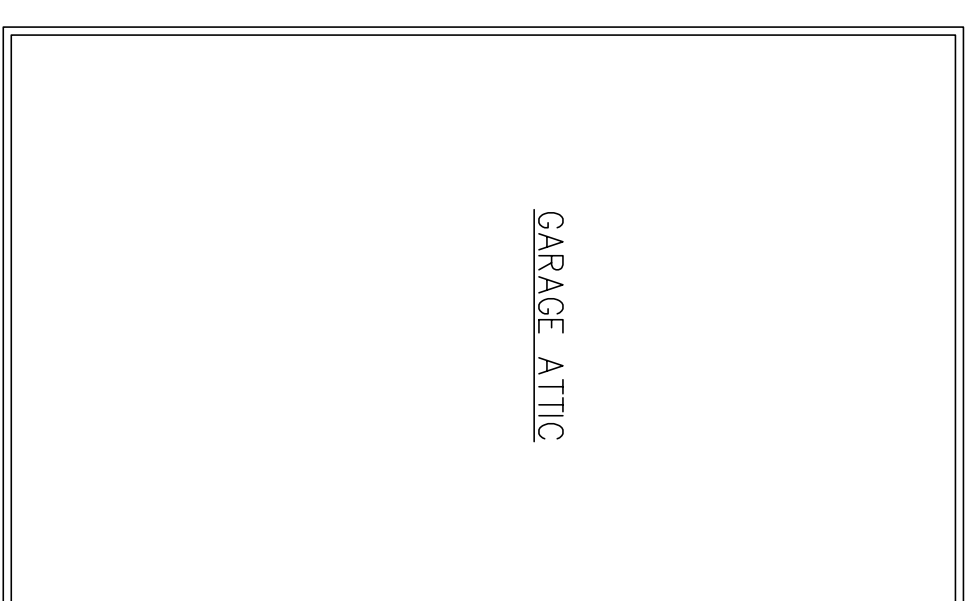

SHEET	A-7
OF 10 SHEETS	
DATE	9/25/03
REV.	12/22/03
REV.	


CLIENT	W.G. TAIT SPEC. HOUSE
LOCATION	106th & SPRINGMILL RD.

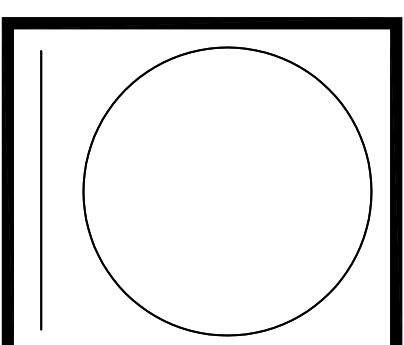


scale:	1/4" = 1'-0"
GRAPHIC SCALE	0 4'

W.G. Tait
Builder/Developer
602 EAST 86TH STREET
INDIANAPOLIS, IN 46240
OFFICE 815-1298
FAX 815-1295

DONALD R. SCOTT
ARCHITECT
4622 SUMMERSONG ROAD ZIONSVILLE, IN 46077
PHONE: (317) 733 3350 FAX: (317) 733 3424

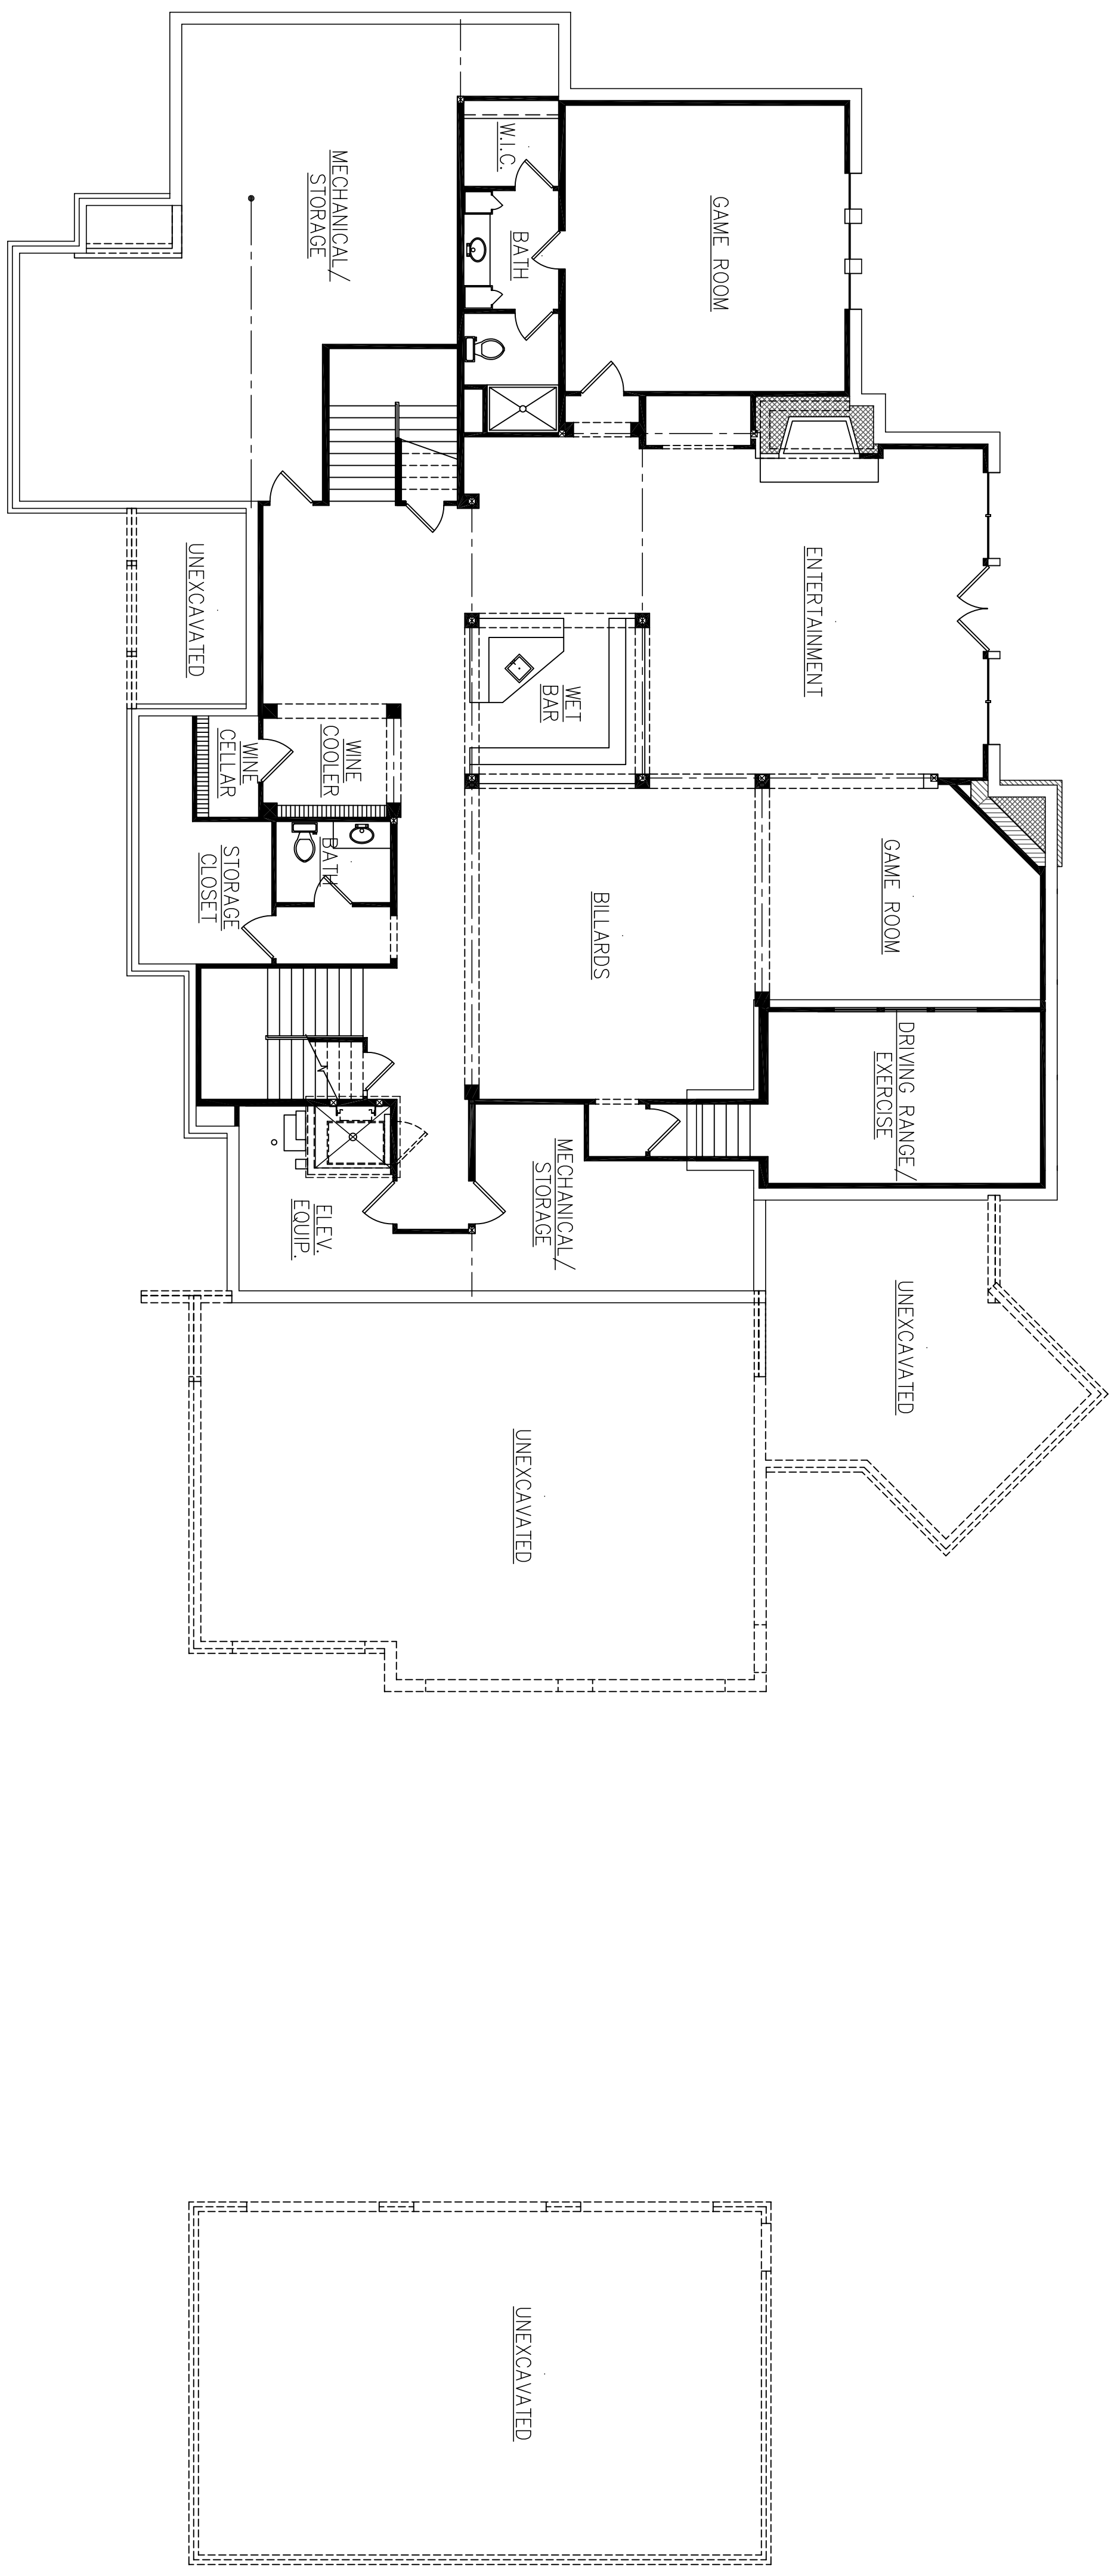


LOWER LEVEL FLOOR PLAN
SCALE:

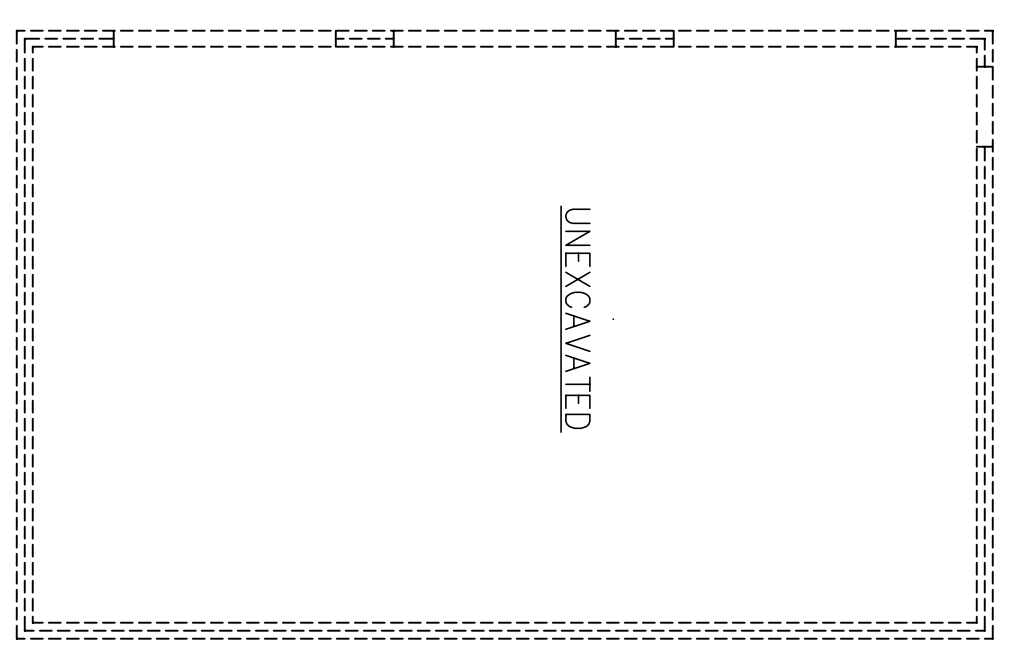

SHEET	A-8
DATE	9/25/03
REV.	12/22/03

CLIENT	W.G. TAIT SPEC. HOUSE
LOCATION	106th & SPRINGMILL RD.

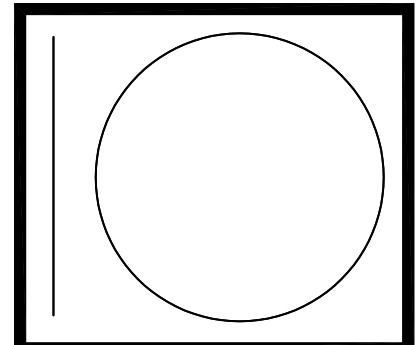

scale:	1/4" = 1'-0"
GRAPHIC SCALE	0 4'

W.G. Tait
Builder/Developer
 802 EAST 86TH STREET
 INDIANAPOLIS, IN 46240
 OFFICE 815-1298
 FAX 815-1295

DONALD R. SCOTT
 ARCHITECT
 4622 SUMMERSONG ROAD
 ZIONSVILLE, IN 46077
 PHONE: (317) 733 3350 FAX: (317) 733 3424